


←
TO 21ST STREET

→
TO LA SALLE STREET STATION

MATCH 16 PROPERTY 1 & 2

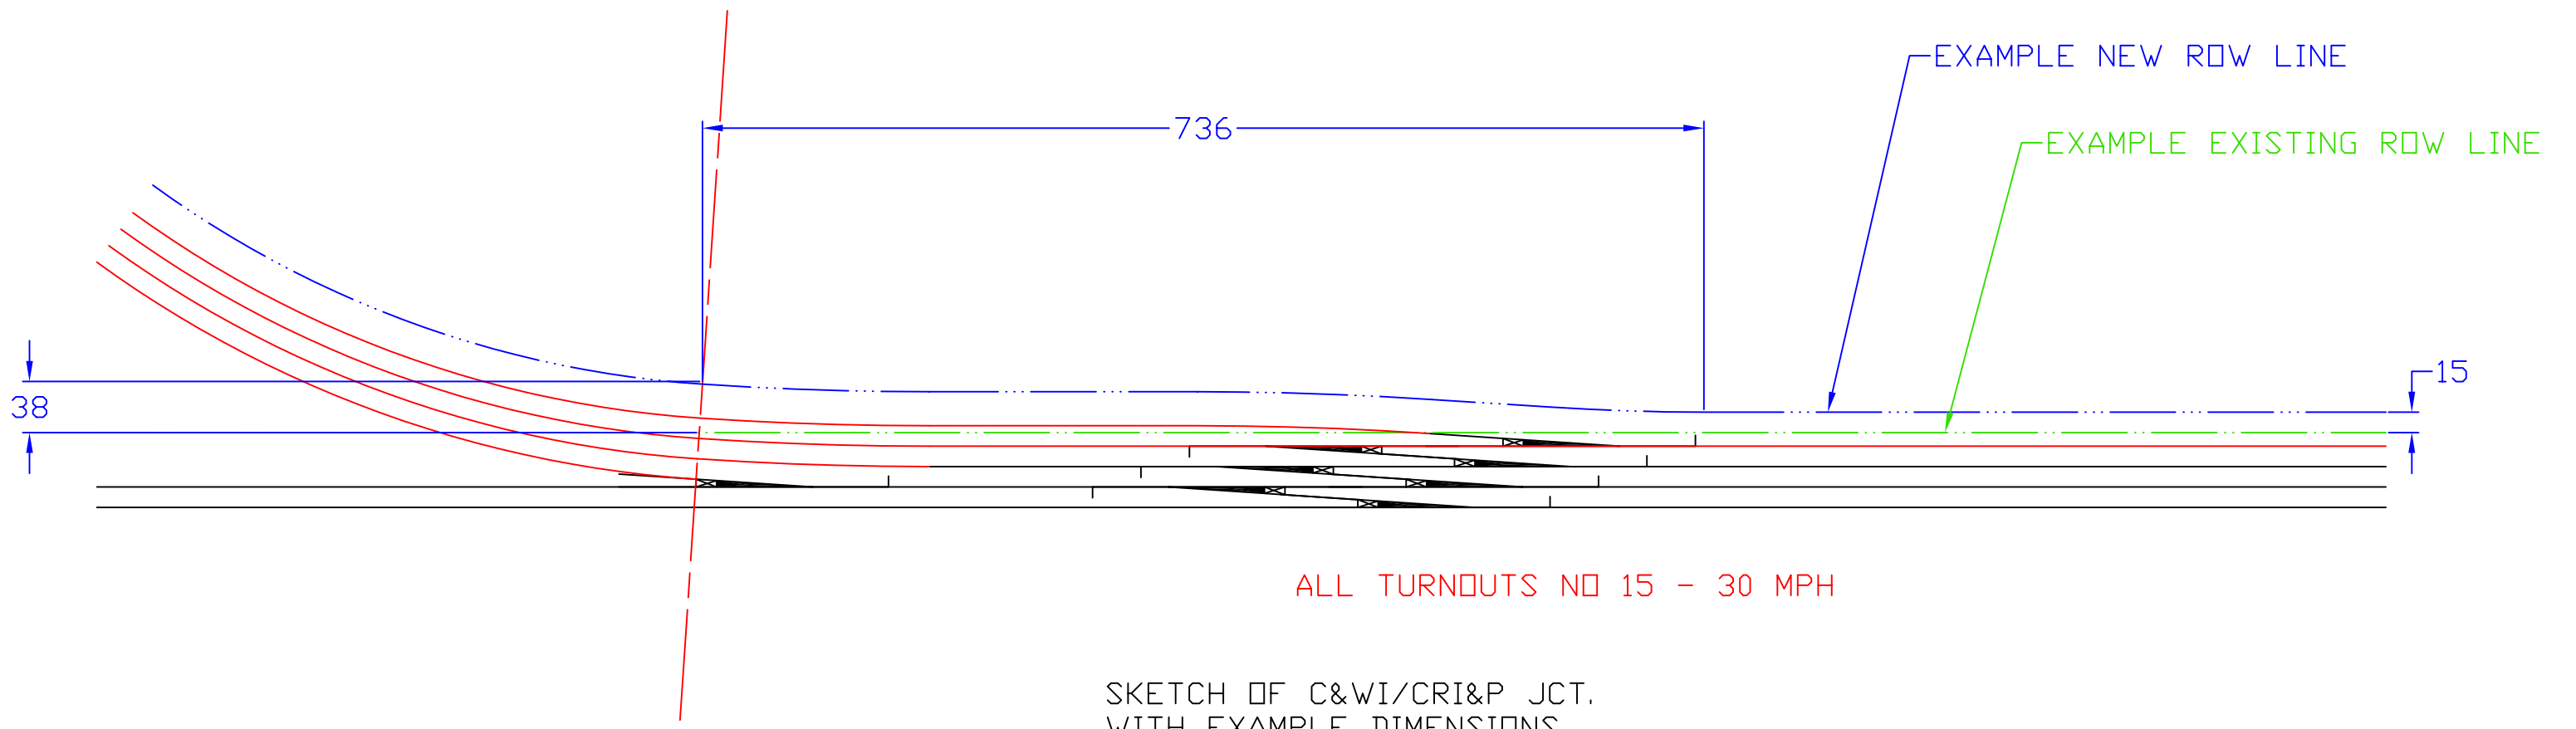

ALL TURNOUTS NO 15 - 30 MPH

SKETCH OF C&WI/CRI&P JCT.
WITH EXAMPLE DIMENSIONS

TRANSIT SAFETY MANAGEMENT
FOR
TRANSIT RIDERS' AUTHORITY
JULY 31 2003
REV AUG 13 2003